




REAR ELEVATION  
SCALE 1/8" = 1'-0"

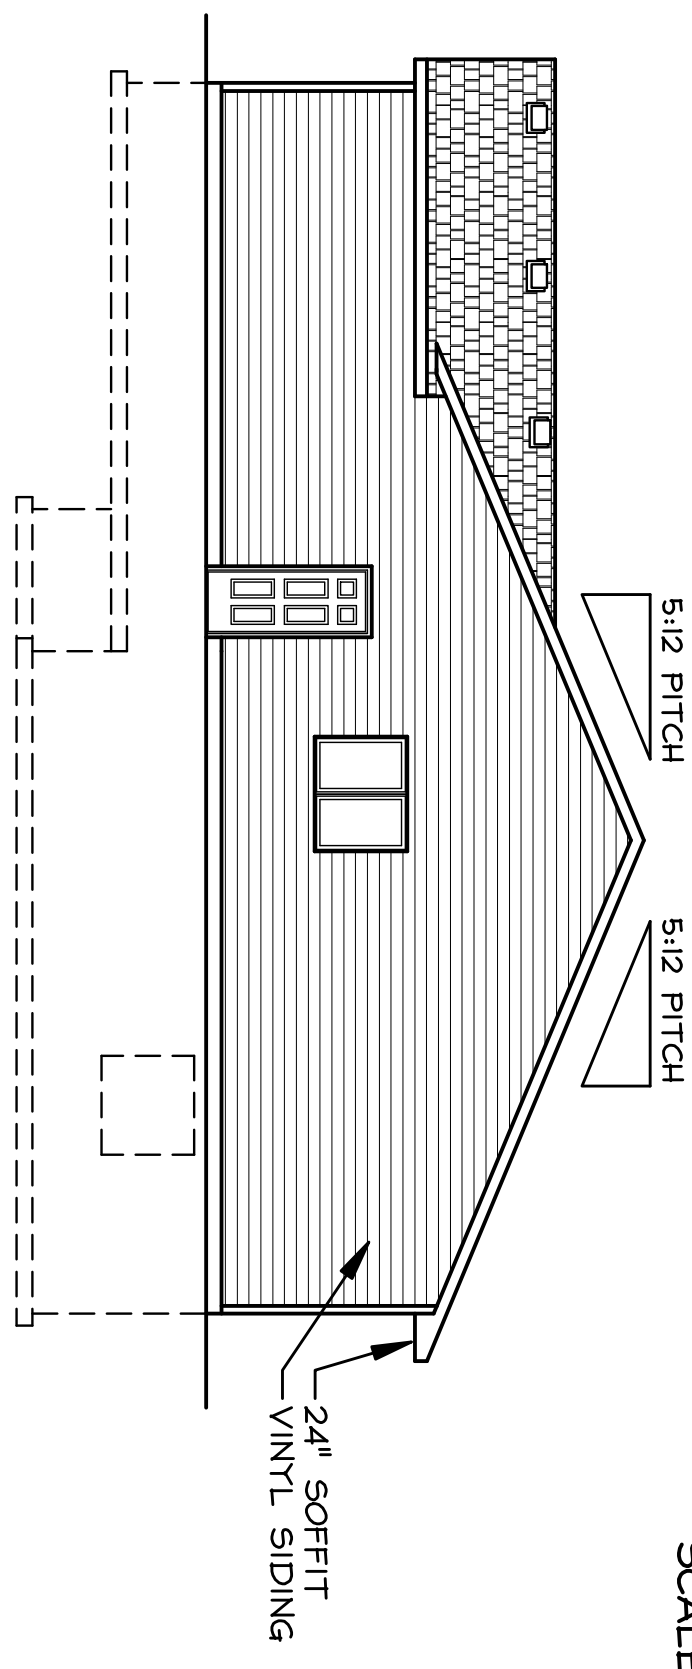


RIGHT ELEVATION  
SCALE 1/8" = 1'-0"

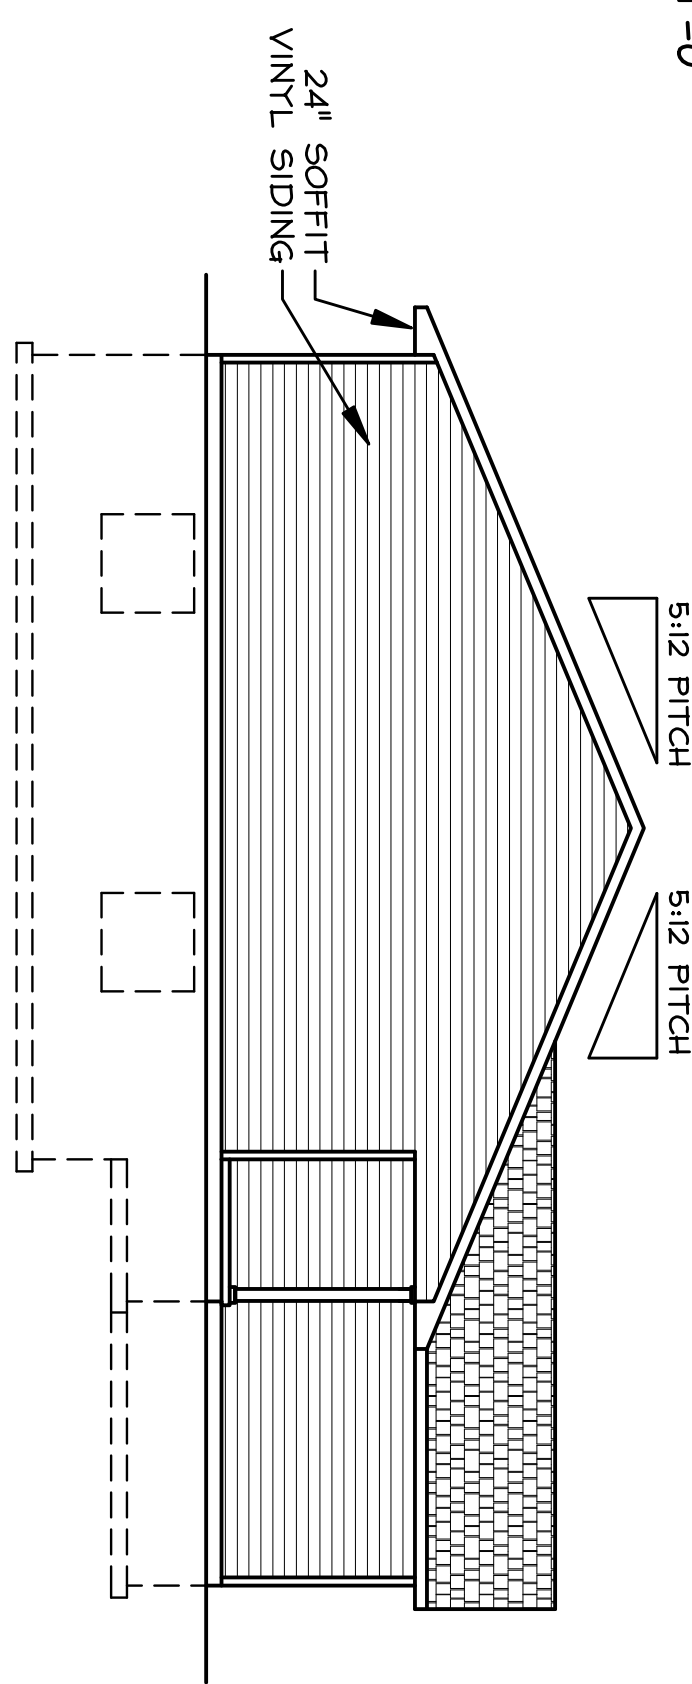

LEFT ELEVATION  
SCALE 1/8" = 1'-0"

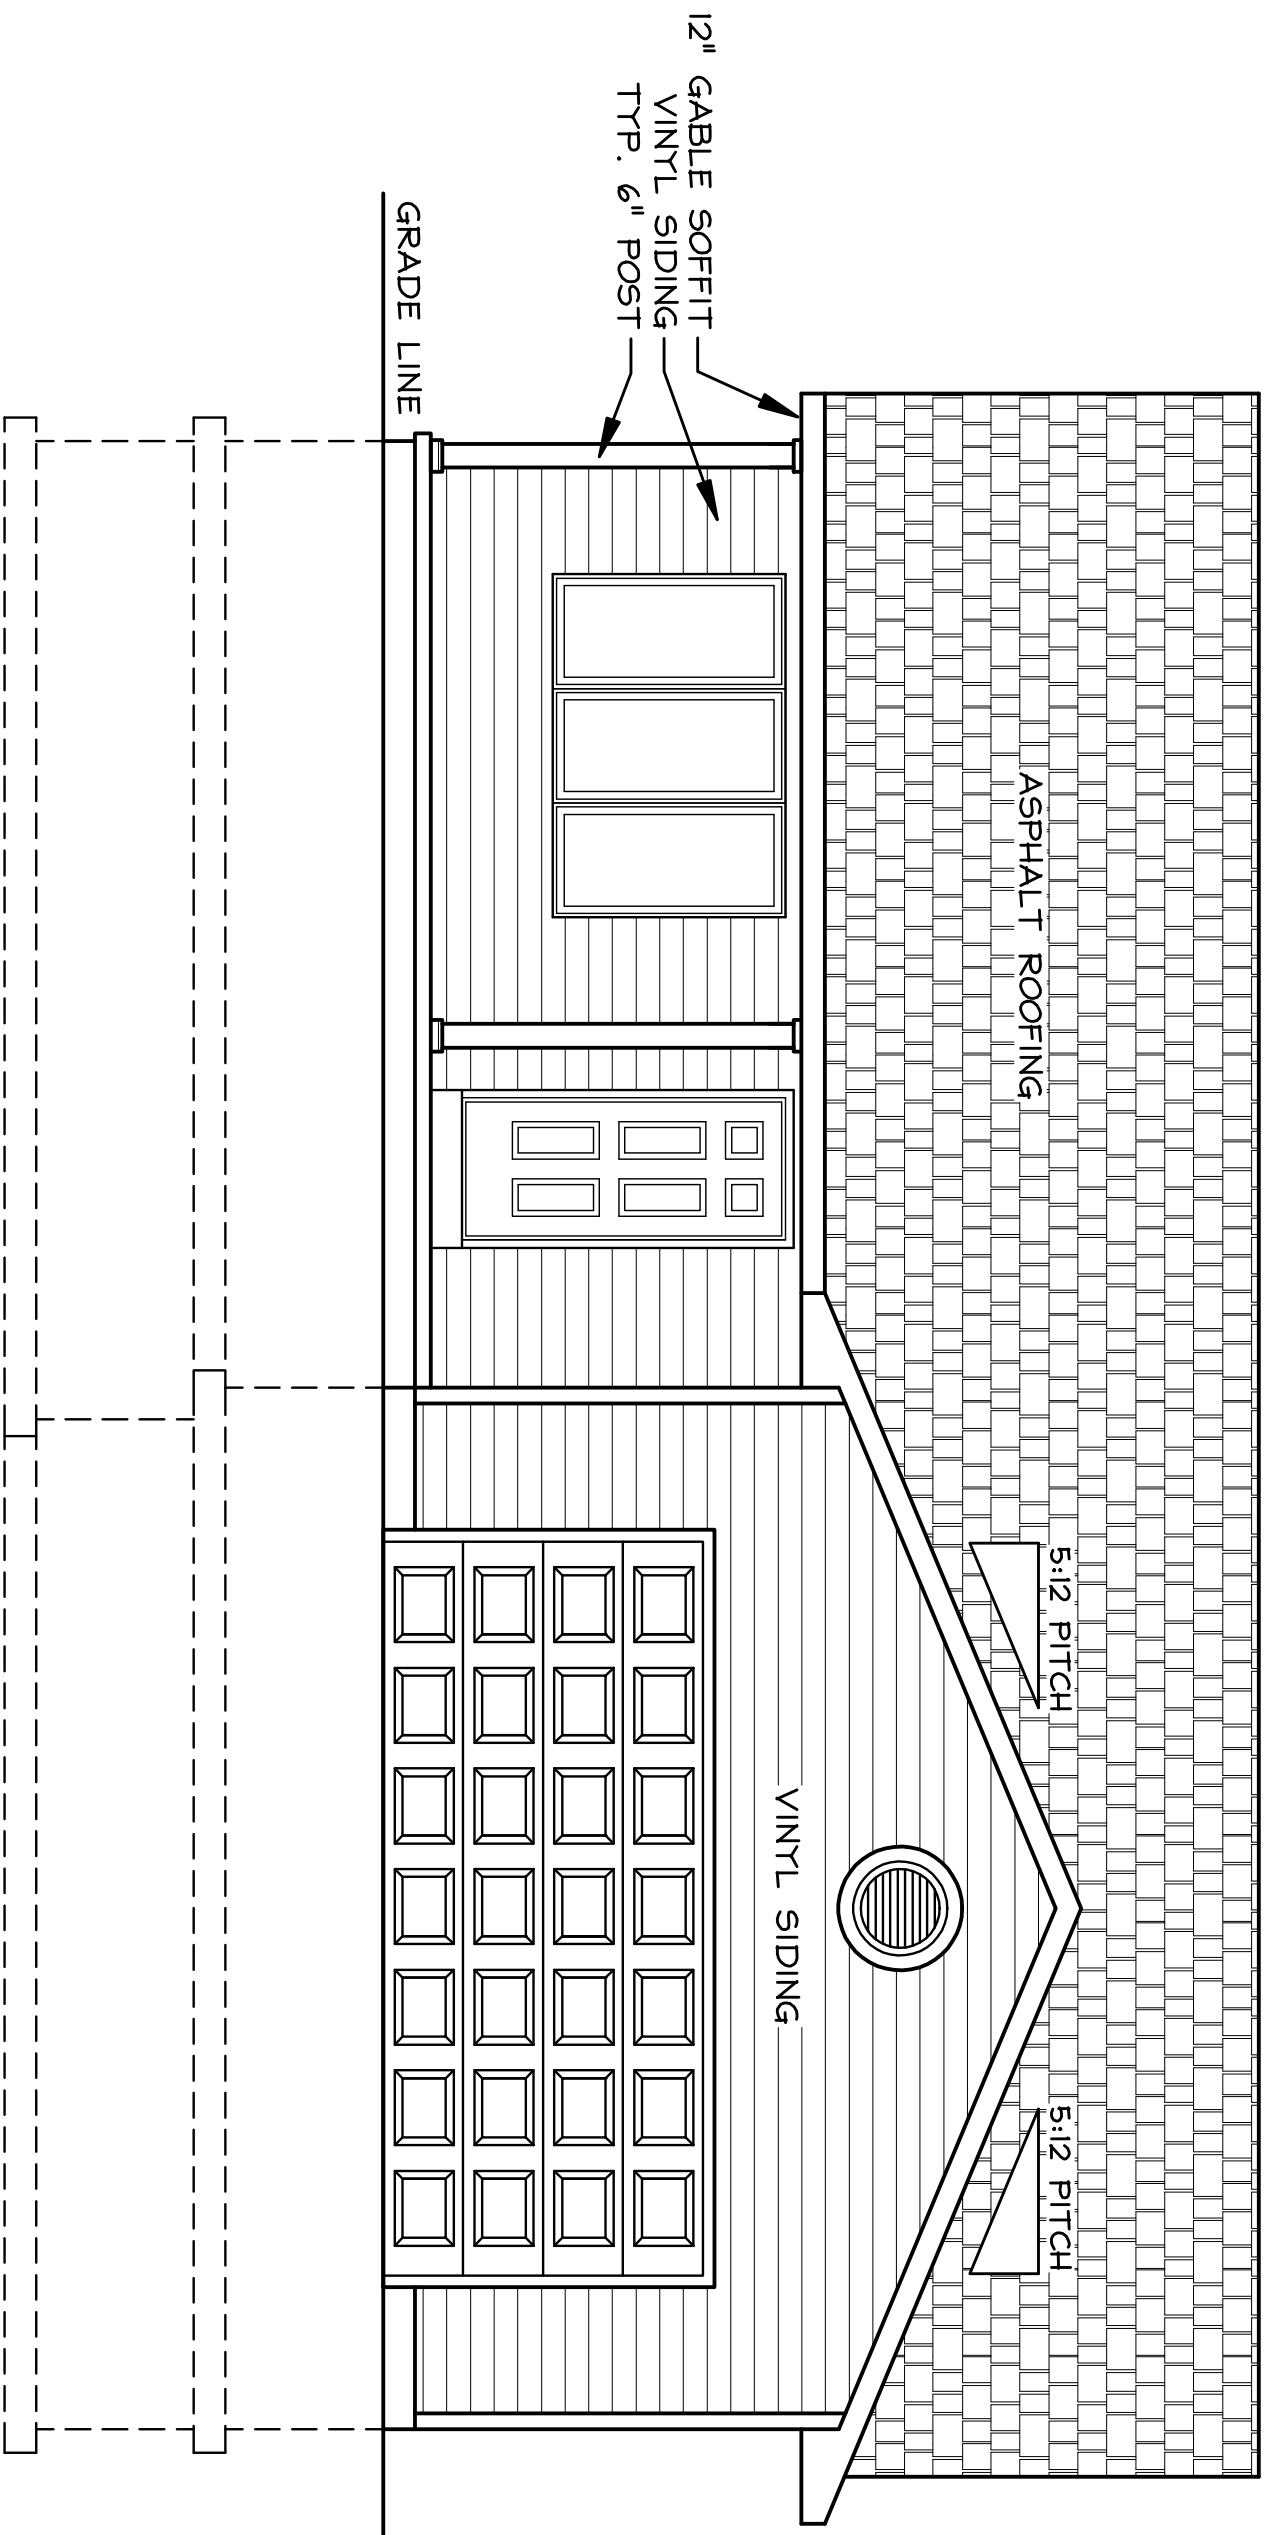

FRONT ELEVATION  
SCALE 1/4" = 1'-0"

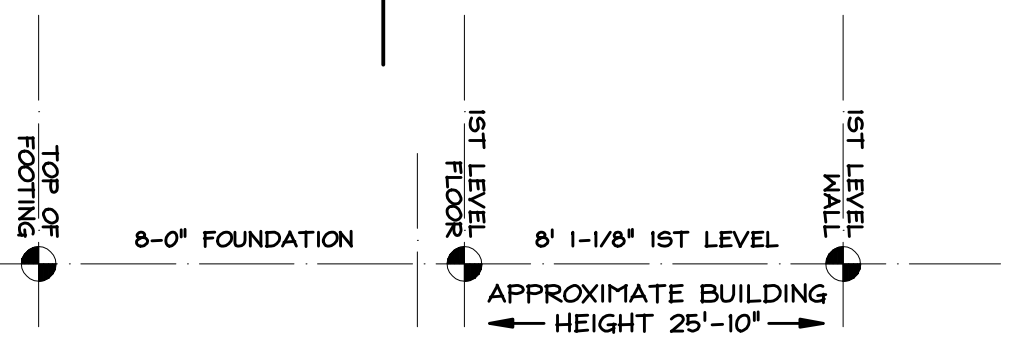

- ELEVATION NOTES:
- ELEVATIONS ARE CONCEPTUAL DRAWINGS
  - ADJUST GRADE TO MATCH CONSTRUCTION SITE
  - CANTILEVER ROOF CONSTRUCTION OVER BRICK
  - TYPICAL 2x6 FASCIA