




REAR ELEVATION  
SCALE 1/8" = 1'-0"

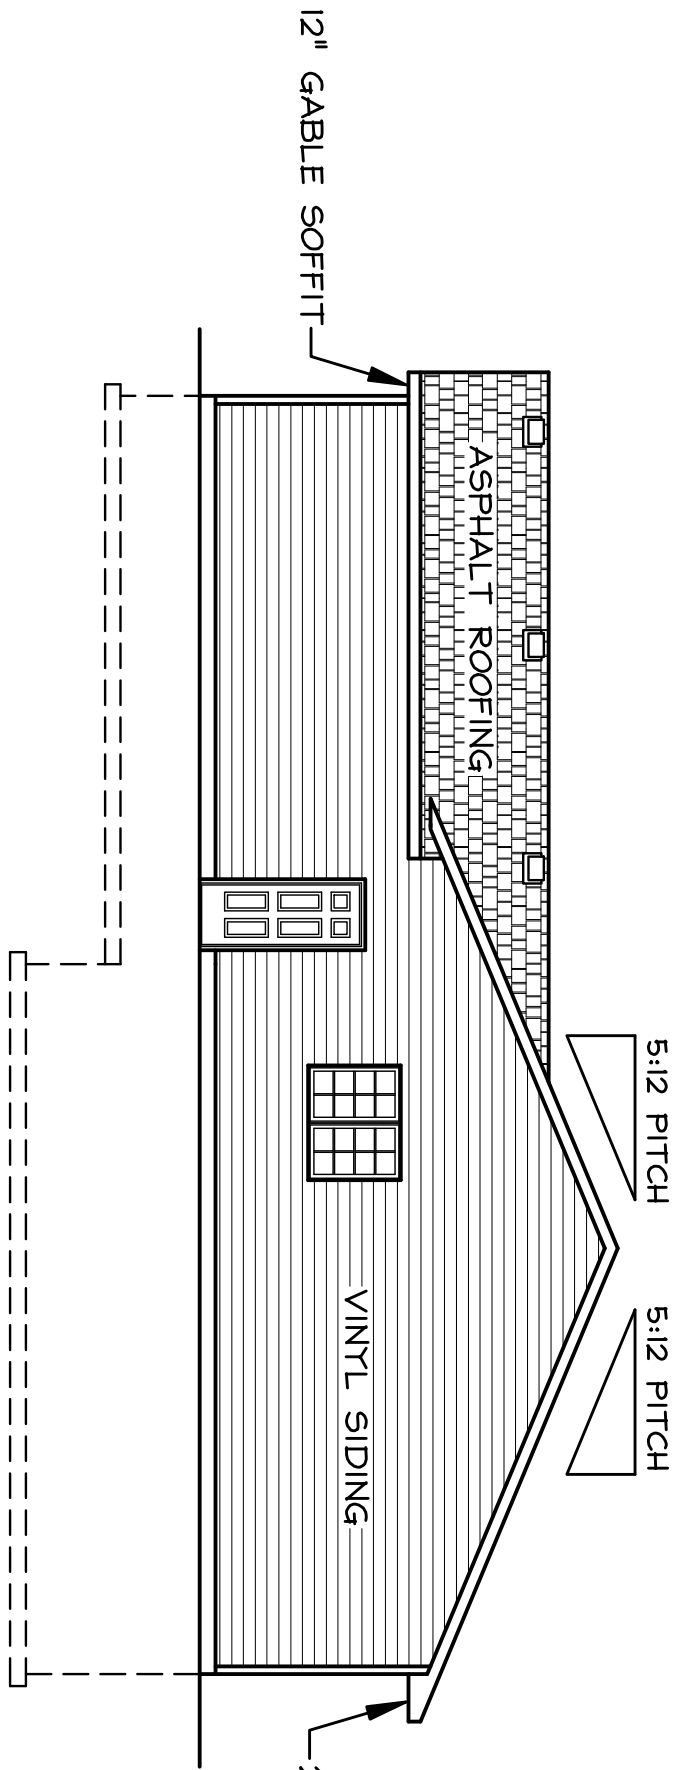

RIGHT ELEVATION  
SCALE 1/8" = 1'-0"

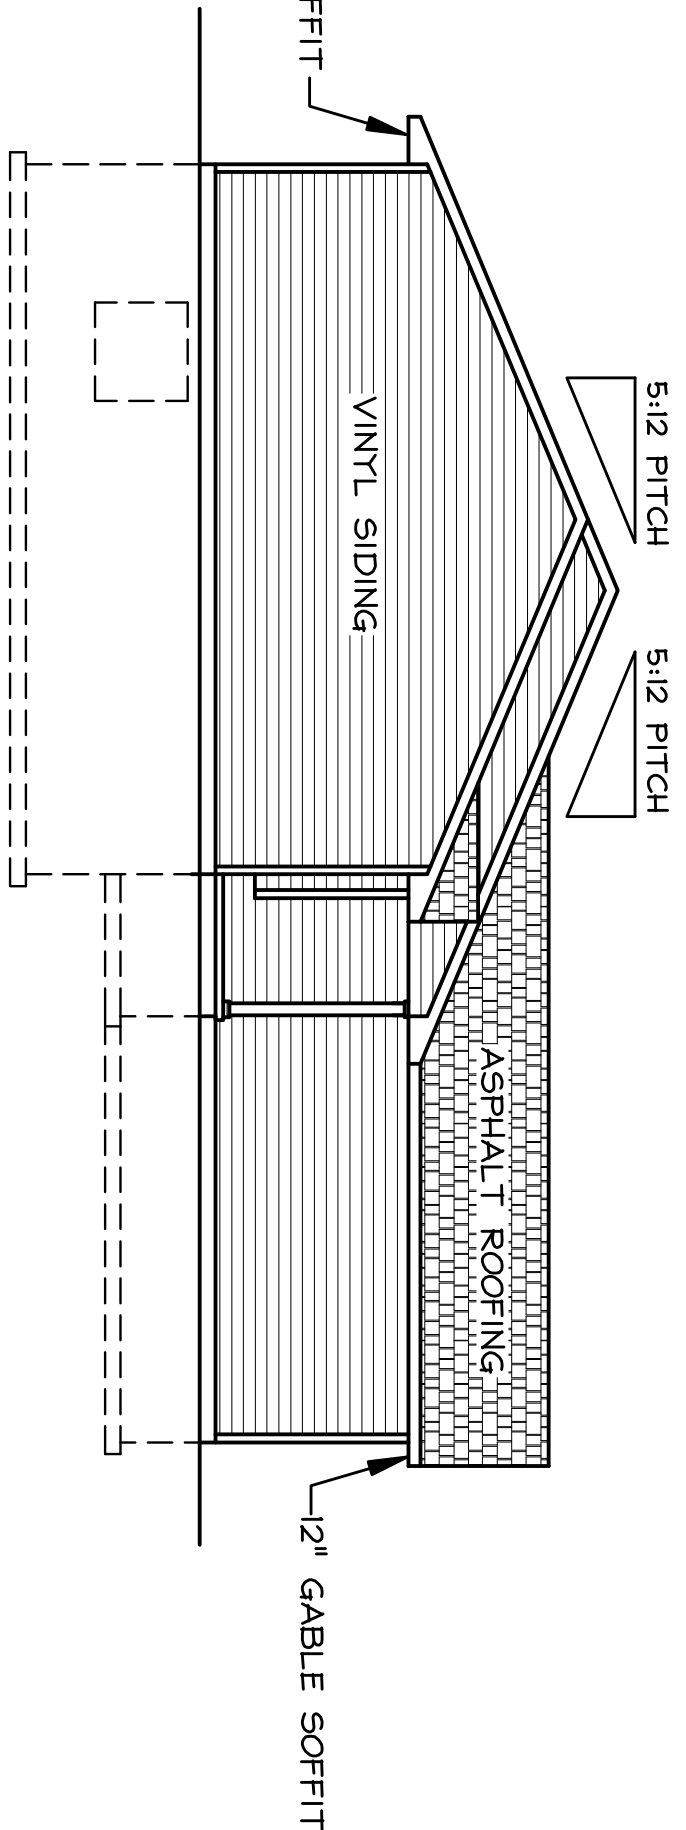

LEFT ELEVATION  
SCALE 1/8" = 1'-0"

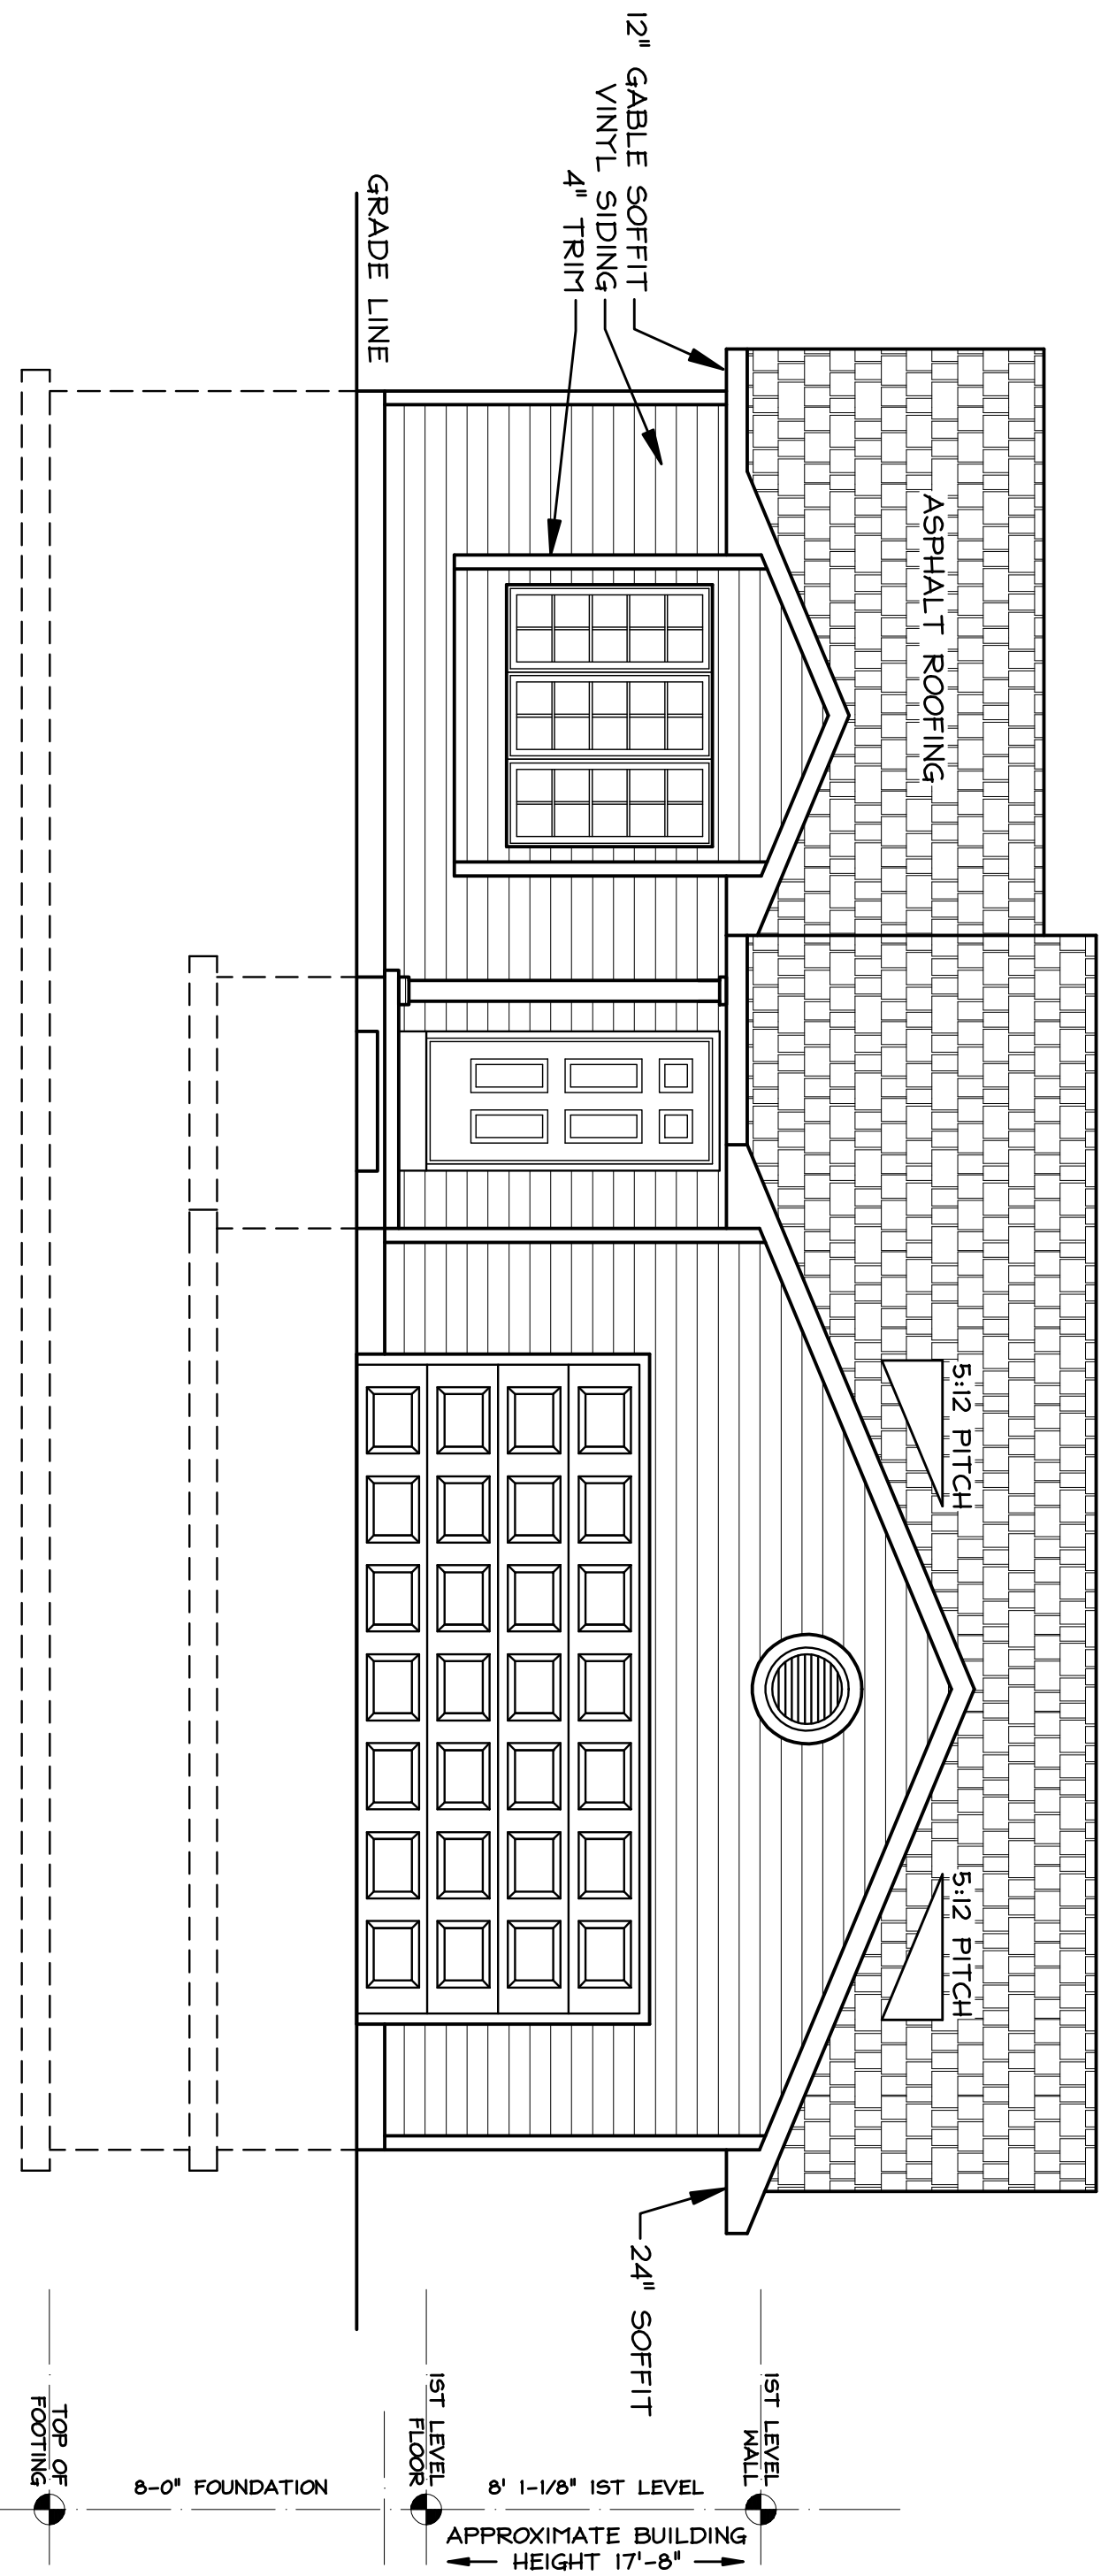

FRONT ELEVATION  
SCALE 1/4" = 1'-0"

RESIDENTIAL DRAFTING SERVICES, INC. IS HIRED TO CREATE CAD DRAWINGS TO ILLUSTRATE THE HOME/REMODEL INFORMATION PROVIDED BY THE CLIENT. BY ACCEPTING DELIVERY OF THESE PLANS THE CLIENT AND/OR CONTRACTOR HEREBY RELEASES RESIDENTIAL DRAFTING SERVICES, INC. AND ITS EMPLOYEES, OFFICERS AND AGENTS OF ANY LIABILITY FOR THE USE OF THESE CONCEPTUAL PLANS. THESE PLANS MUST BE USED IN COMPLIANCE OF LOCAL BUILDING CODES AND IT IS THE RESPONSIBILITY OF THE CLIENT TO APPROVE ALL PLANS AND PRINTS, TAKING ANY NECESSARY CORRECTIONS. ERRORS AND OMISSIONS IN THE DESIGN OR CONSTRUCTION OF THE RESIDENCE OR PROJECT SHALL BE THE RESPONSIBILITY OF THE CLIENT OR CONTRACTOR.



PLAN#  
XX0004C  
ICC member

STAR HOMES  
L-3 BLK-1 WOODLAND PARK SIXTH ADDITION  
SH7082

1 of 15  
SEPT 11/07  
SCALE 1/4"=1'-0"